


Entréplan

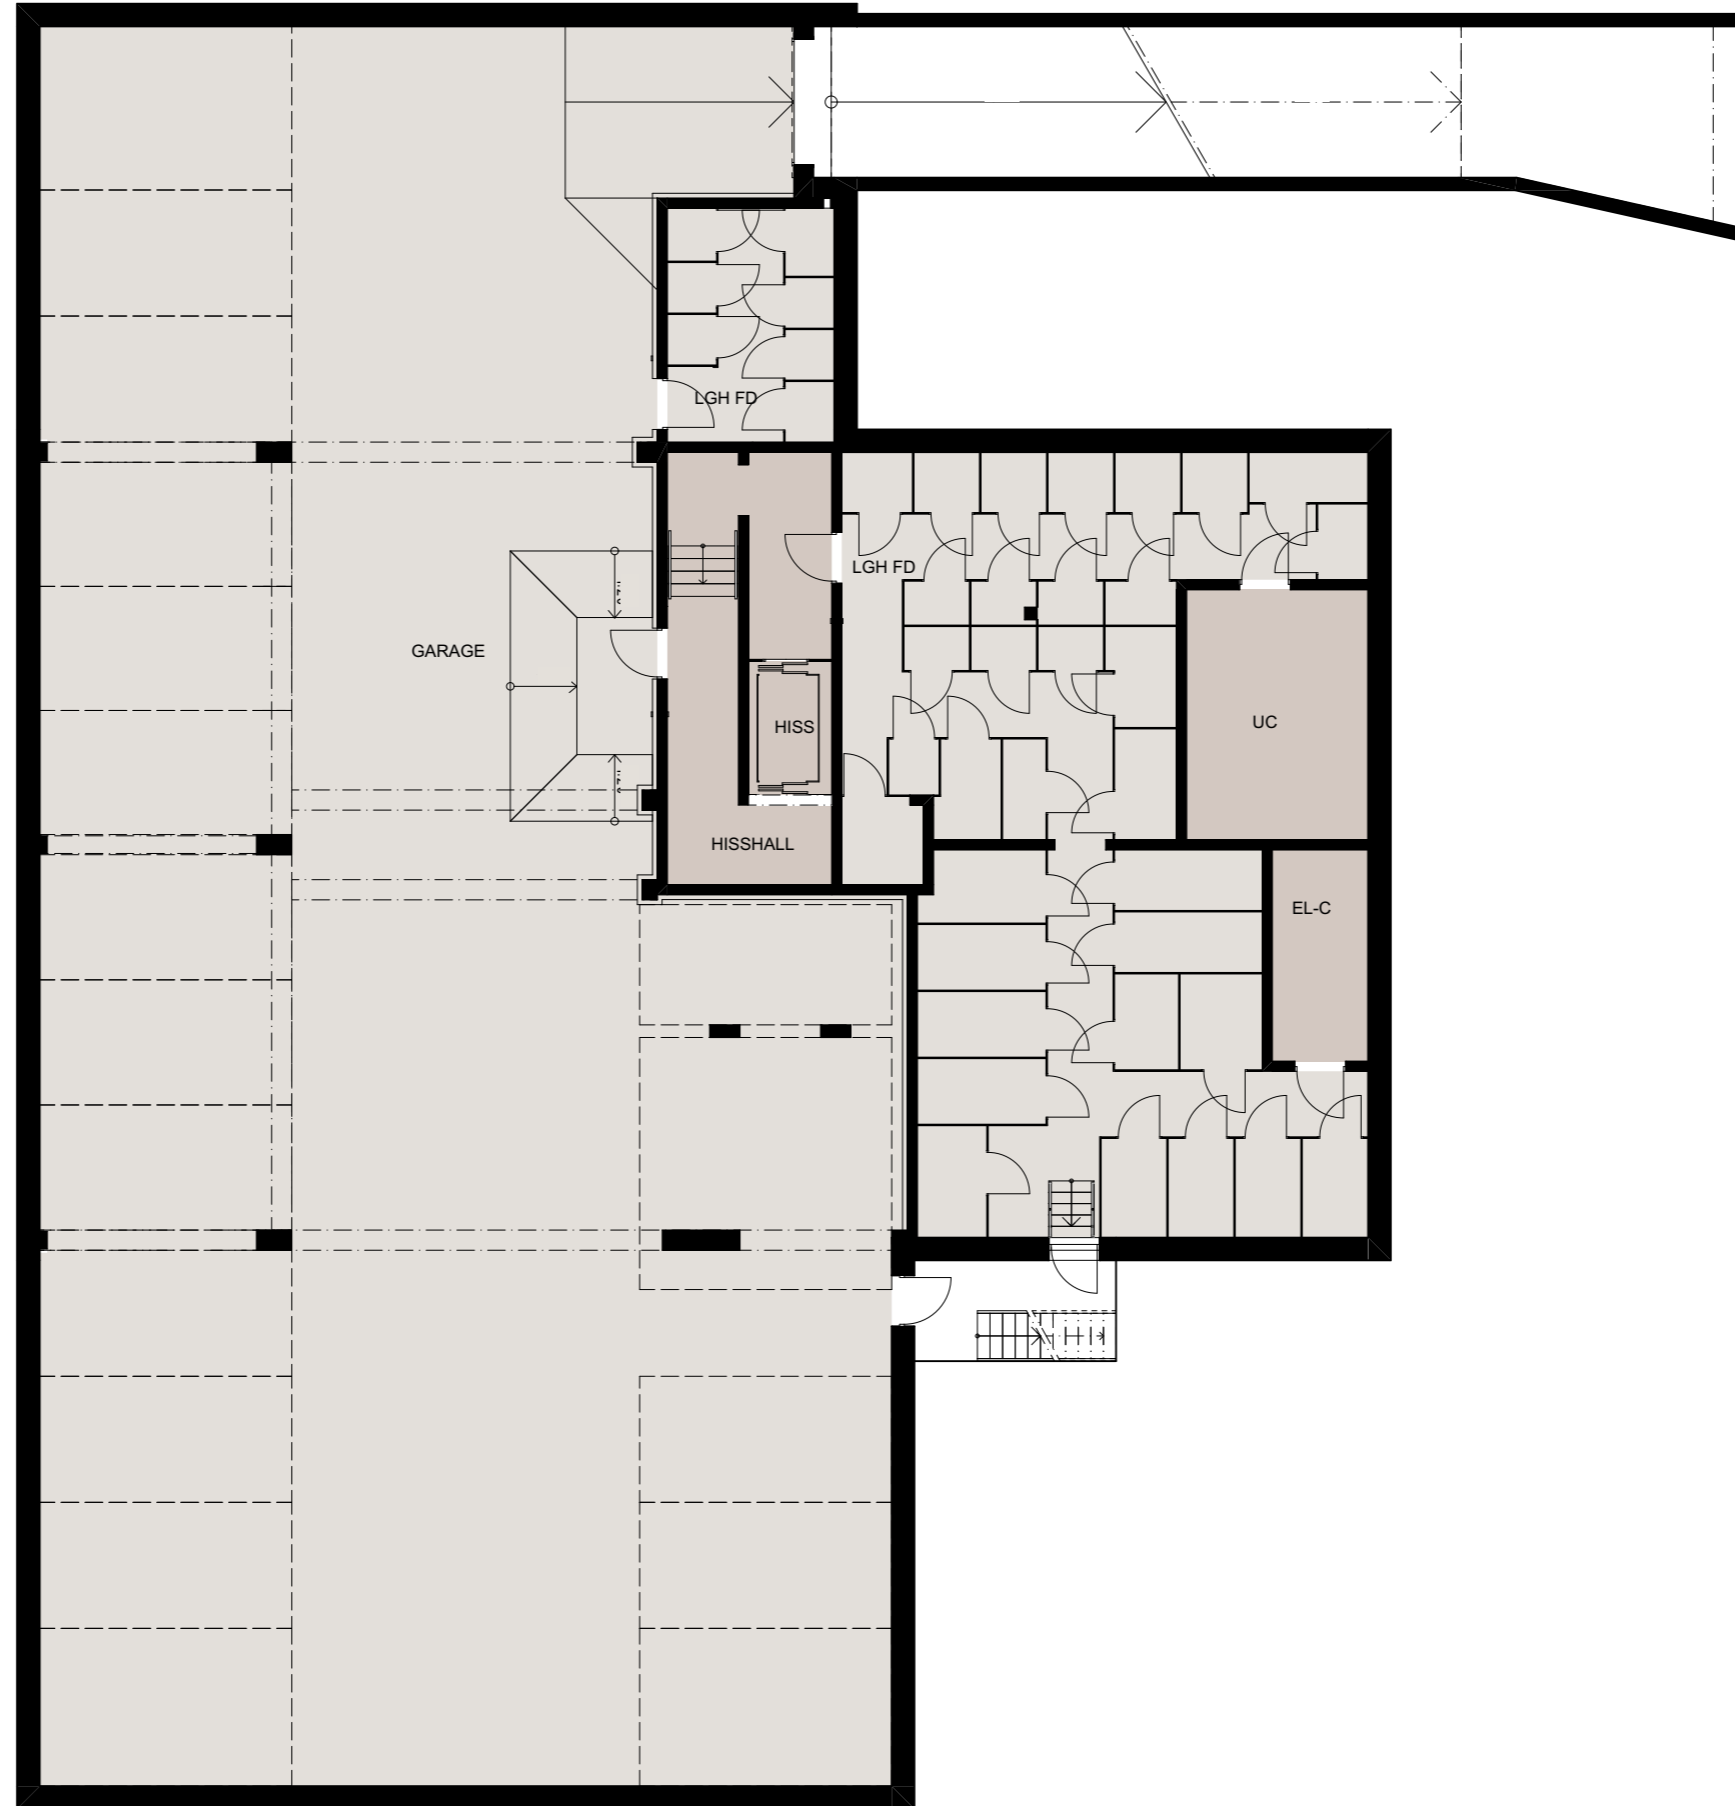

Plan 1



LÄGENHET 11-1003
ca99 m²



LÄGENHET 11-1002
ca67 m²

LÄGENHET 11-1001
ca35 m²



Plan 2



LÄGENHET 11-1103
ca75 m²

LÄGENHET 11-1104
ca109 m²



LÄGENHET 11-1101
ca27 m²

LÄGENHET 11-1105
ca88 m²

Plan 3




LÄGENHET 11-1203
ca75 m²

LÄGENHET 11-1204
ca109 m²

LÄGENHET 11-1202
ca67 m²

LÄGENHET 11-1205
ca88 m²

LÄGENHET 11-1201
ca27 m²

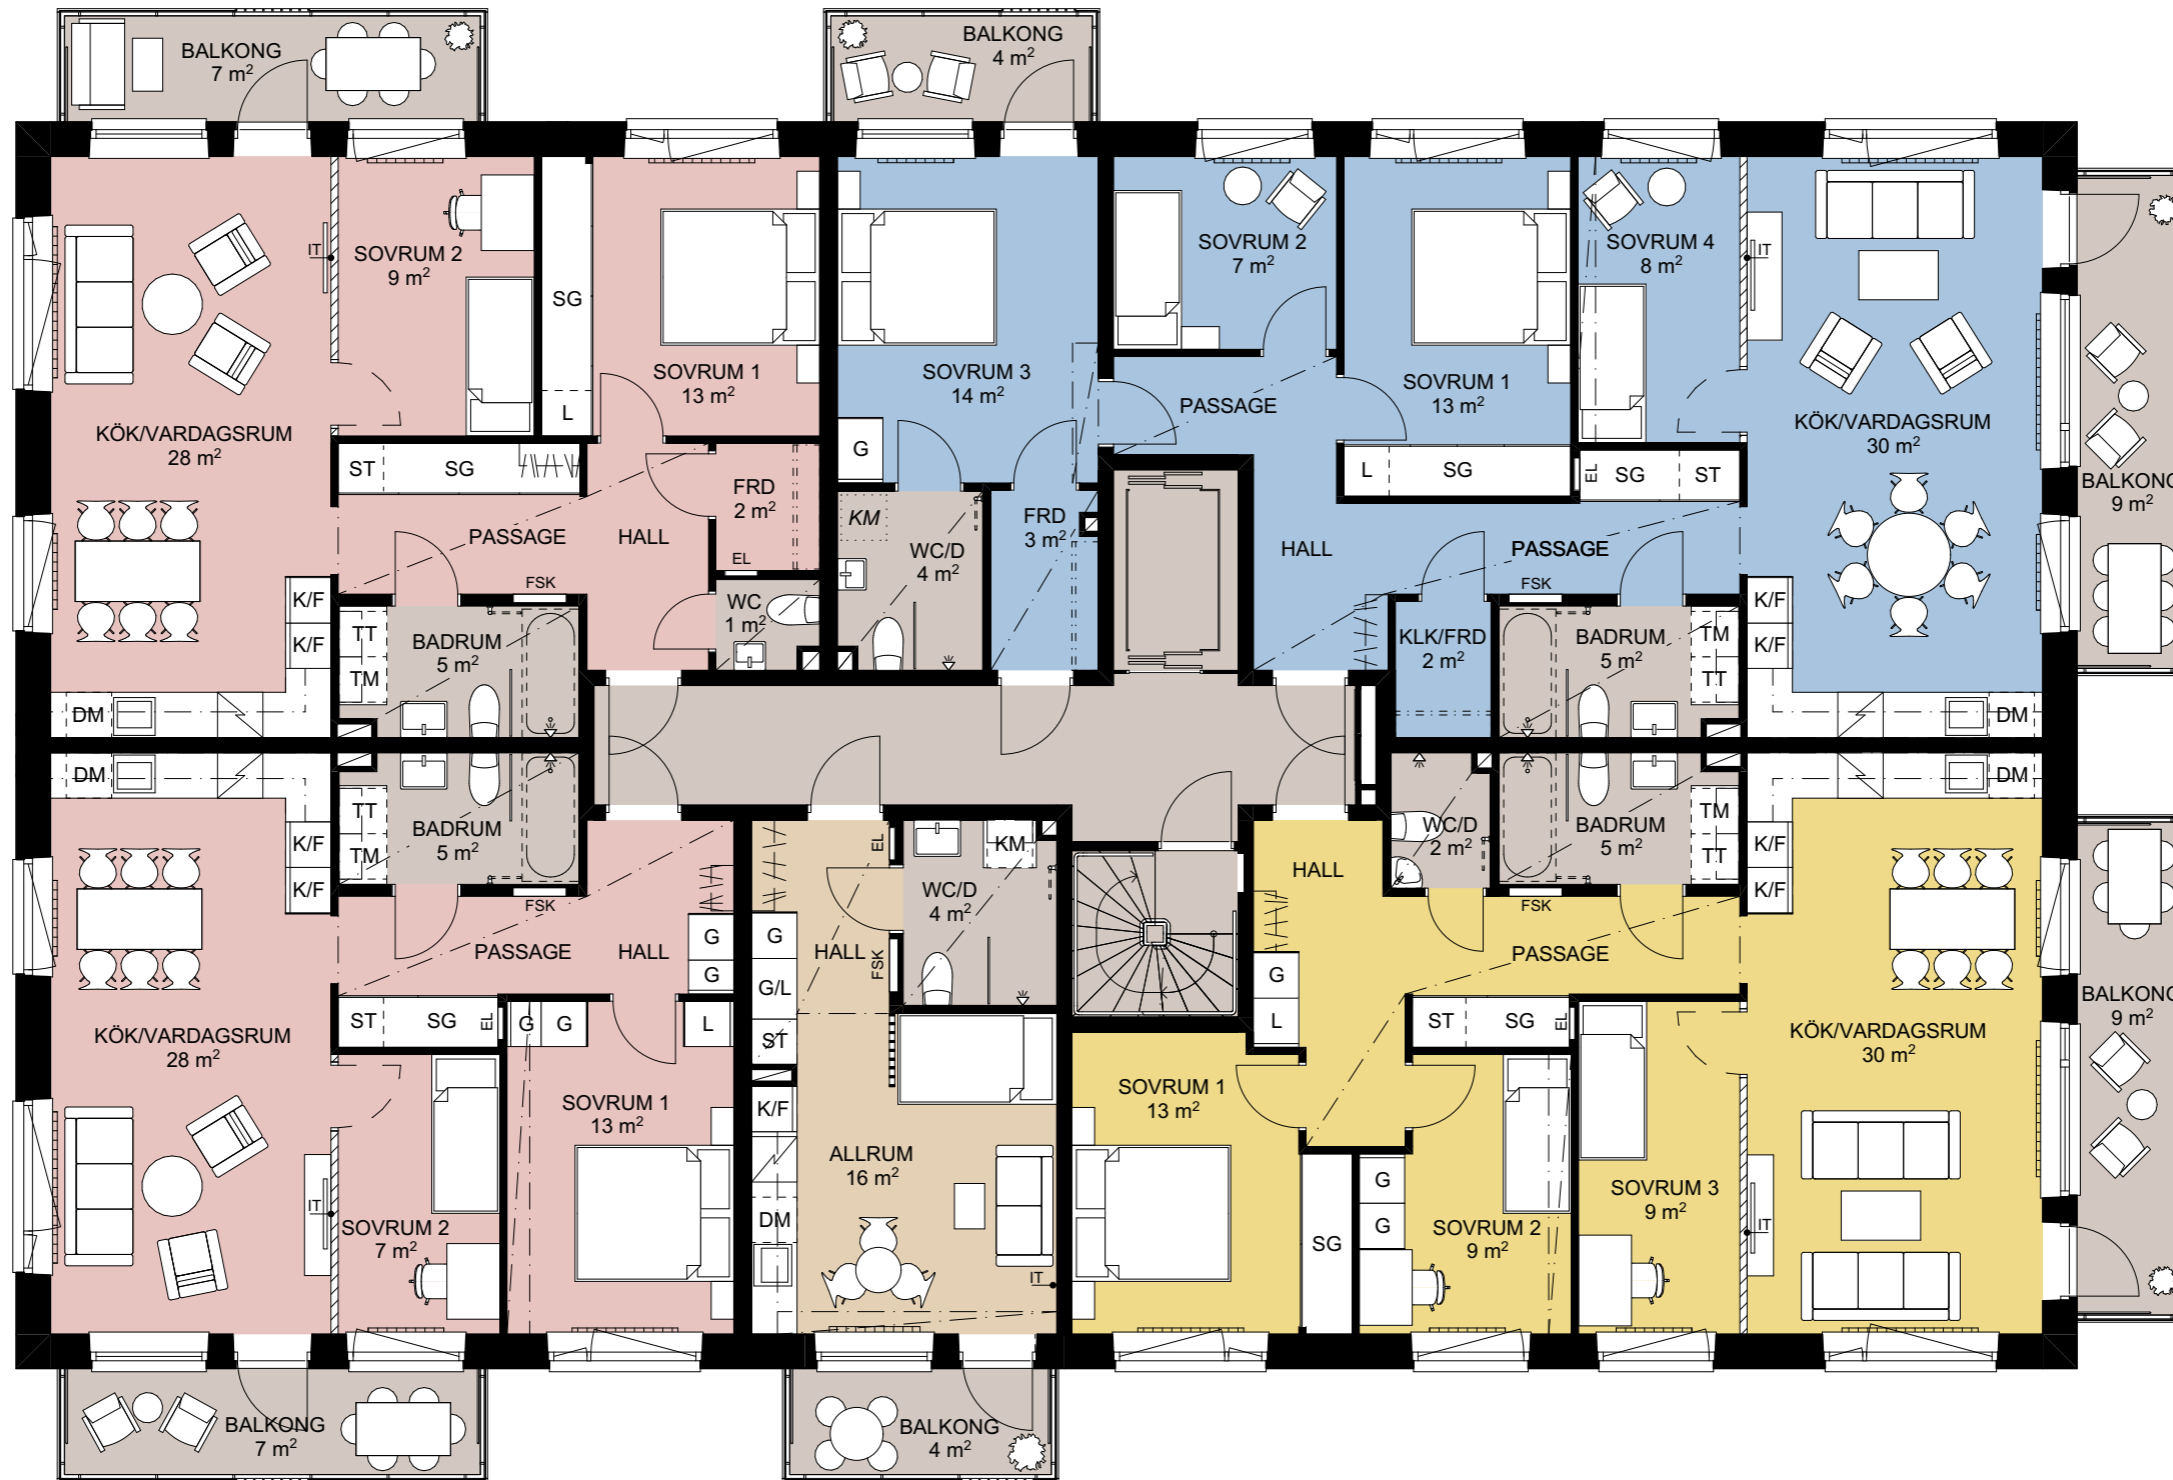

SKALA 1:100

Plan 4



LÄGENHET 11-1303
ca75 m²

LÄGENHET 11-1304
ca109 m²

LÄGENHET 11-1302
ca67 m²

LÄGENHET 11-1305
ca88 m²

LÄGENHET 11-1301
ca27 m²



Plan 5



LÄGENHET 11-1403
ca75 m²

LÄGENHET 11-1404
ca109 m²

LÄGENHET 11-1402
ca67 m²

LÄGENHET 11-1405
ca88 m²

LÄGENHET 11-1401
ca27 m²



Plan 6



LÄGENHET 11-1503
ca75 m²

LÄGENHET 11-1504
ca109 m²

LÄGENHET 11-1502
ca67 m²

LÄGENHET 11-1505
ca88 m²

LÄGENHET 11-1501
ca27 m²



SKALA 1:100

Bergkrantz Arkitektur

Plan 7




LÄGENHET 11-1603
ca75 m²

LÄGENHET 11-1604
ca109 m²

LÄGENHET 11-1602
ca67 m²

LÄGENHET 11-1605
ca88 m²

LÄGENHET 11-1601
ca27 m²

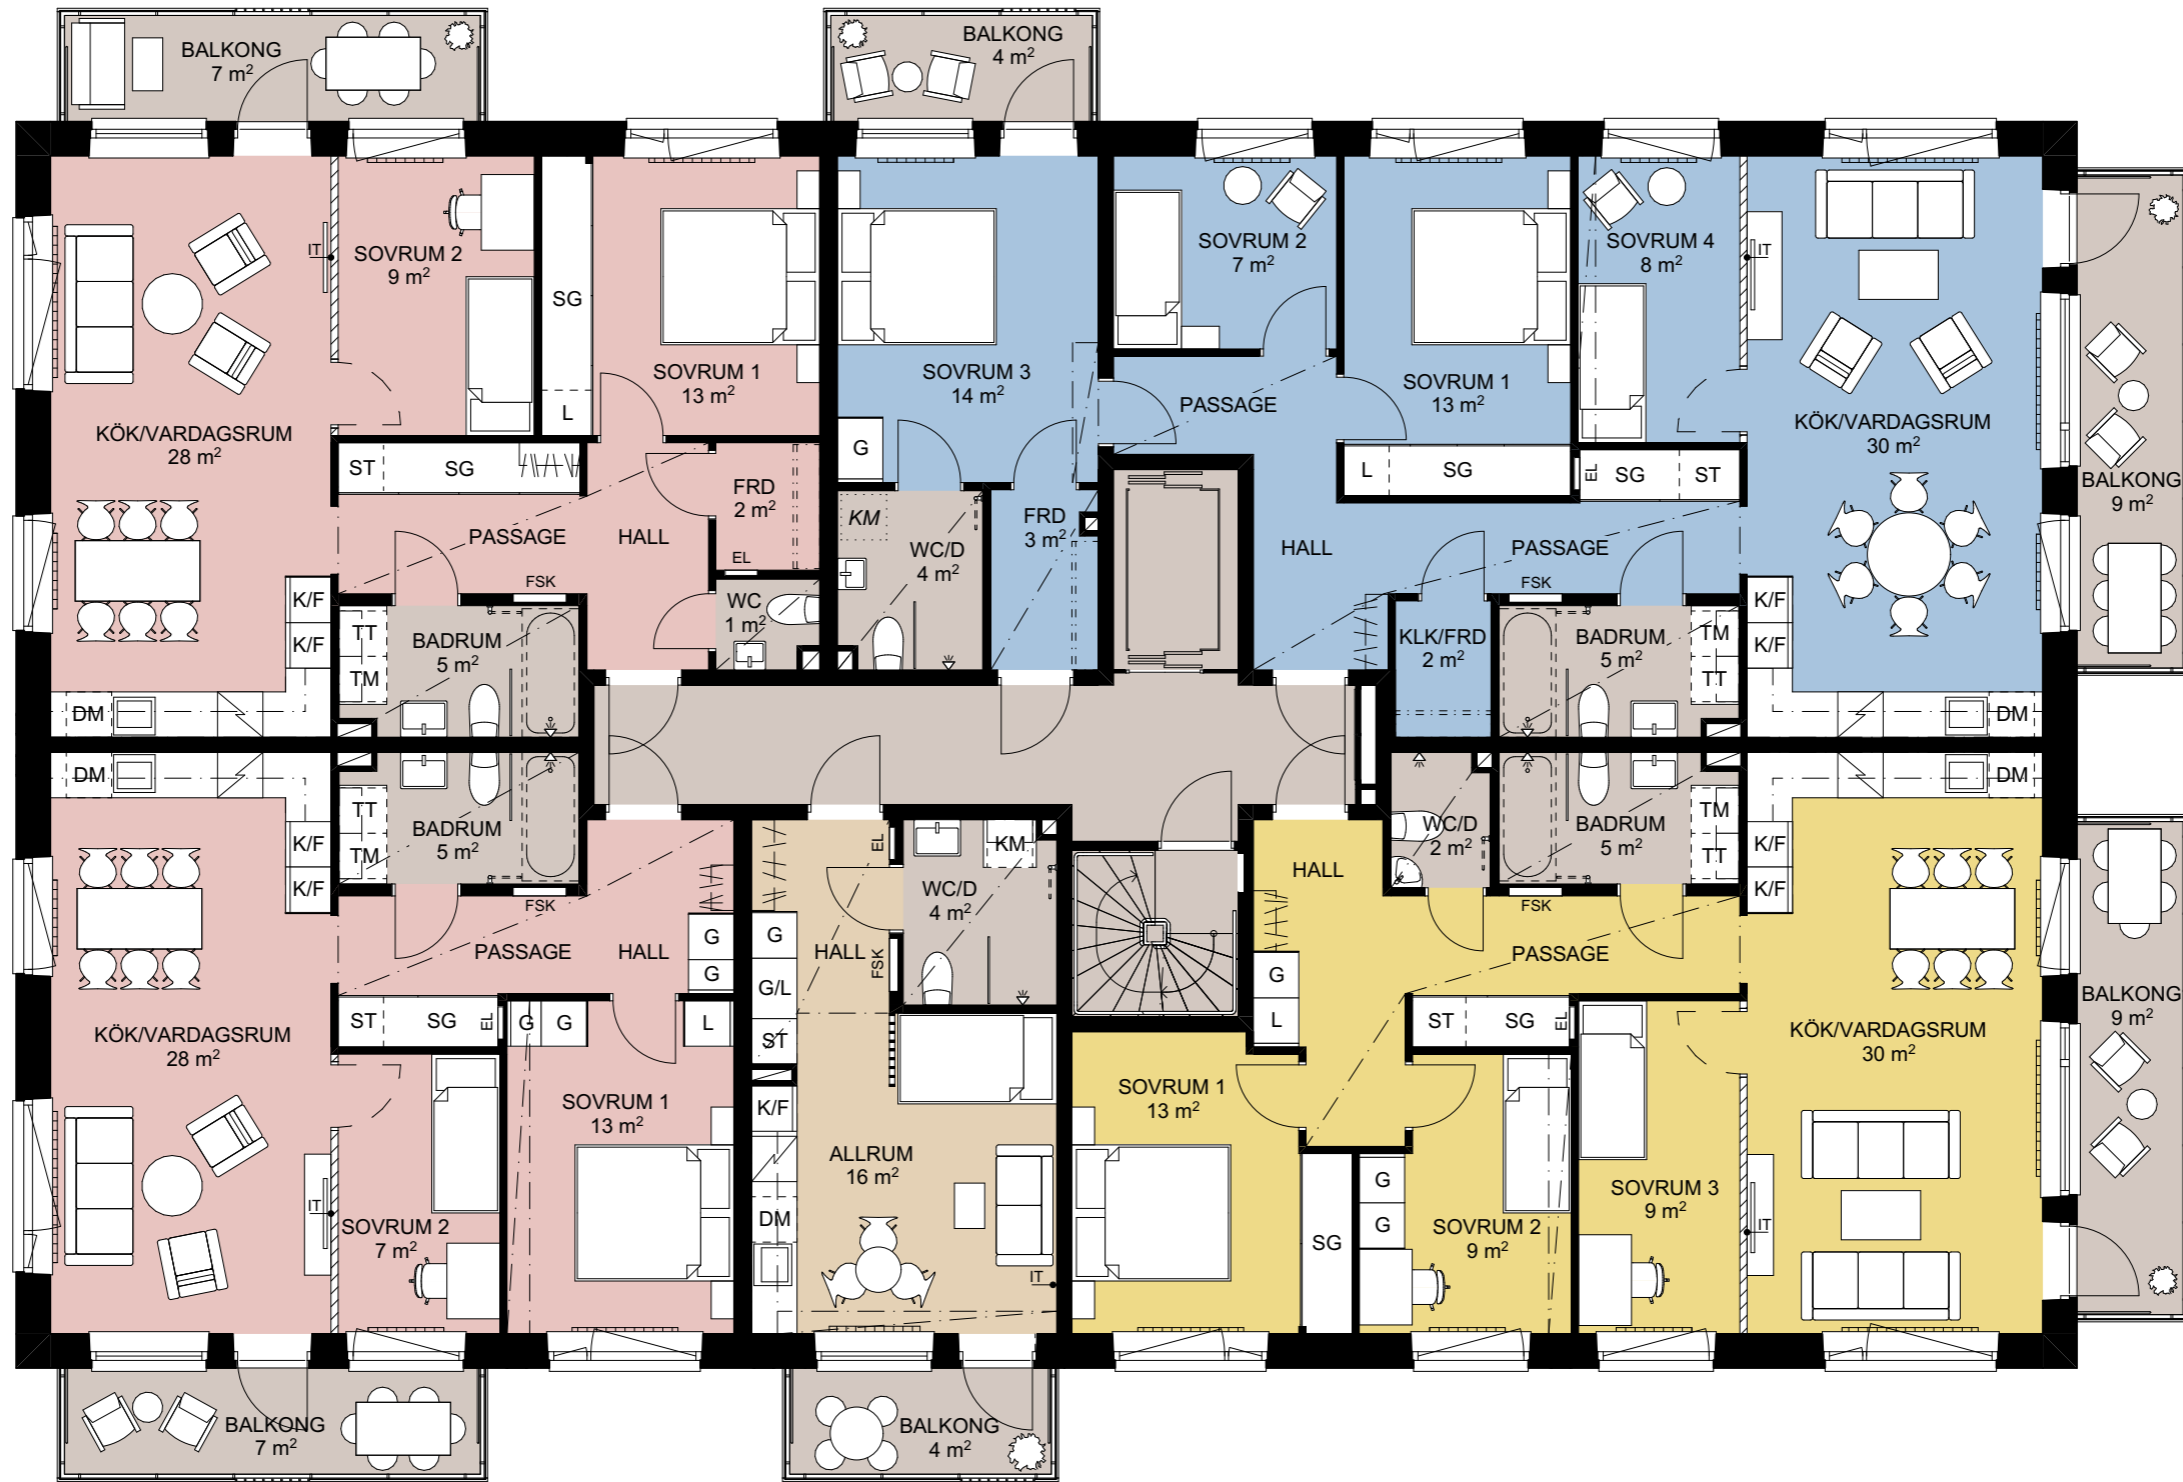

Plan 8




LÄGENHET 11-1703
ca75 m²

LÄGENHET 11-1704
ca109 m²

LÄGENHET 11-1702
ca67 m²

LÄGENHET 11-1705
ca88 m²

LÄGENHET 11-1701
ca27 m²

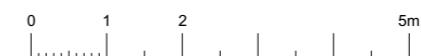


SKALA 1:100

Plan 9

4 ROK

LÄGENHET 11-1802
ca 106 m²

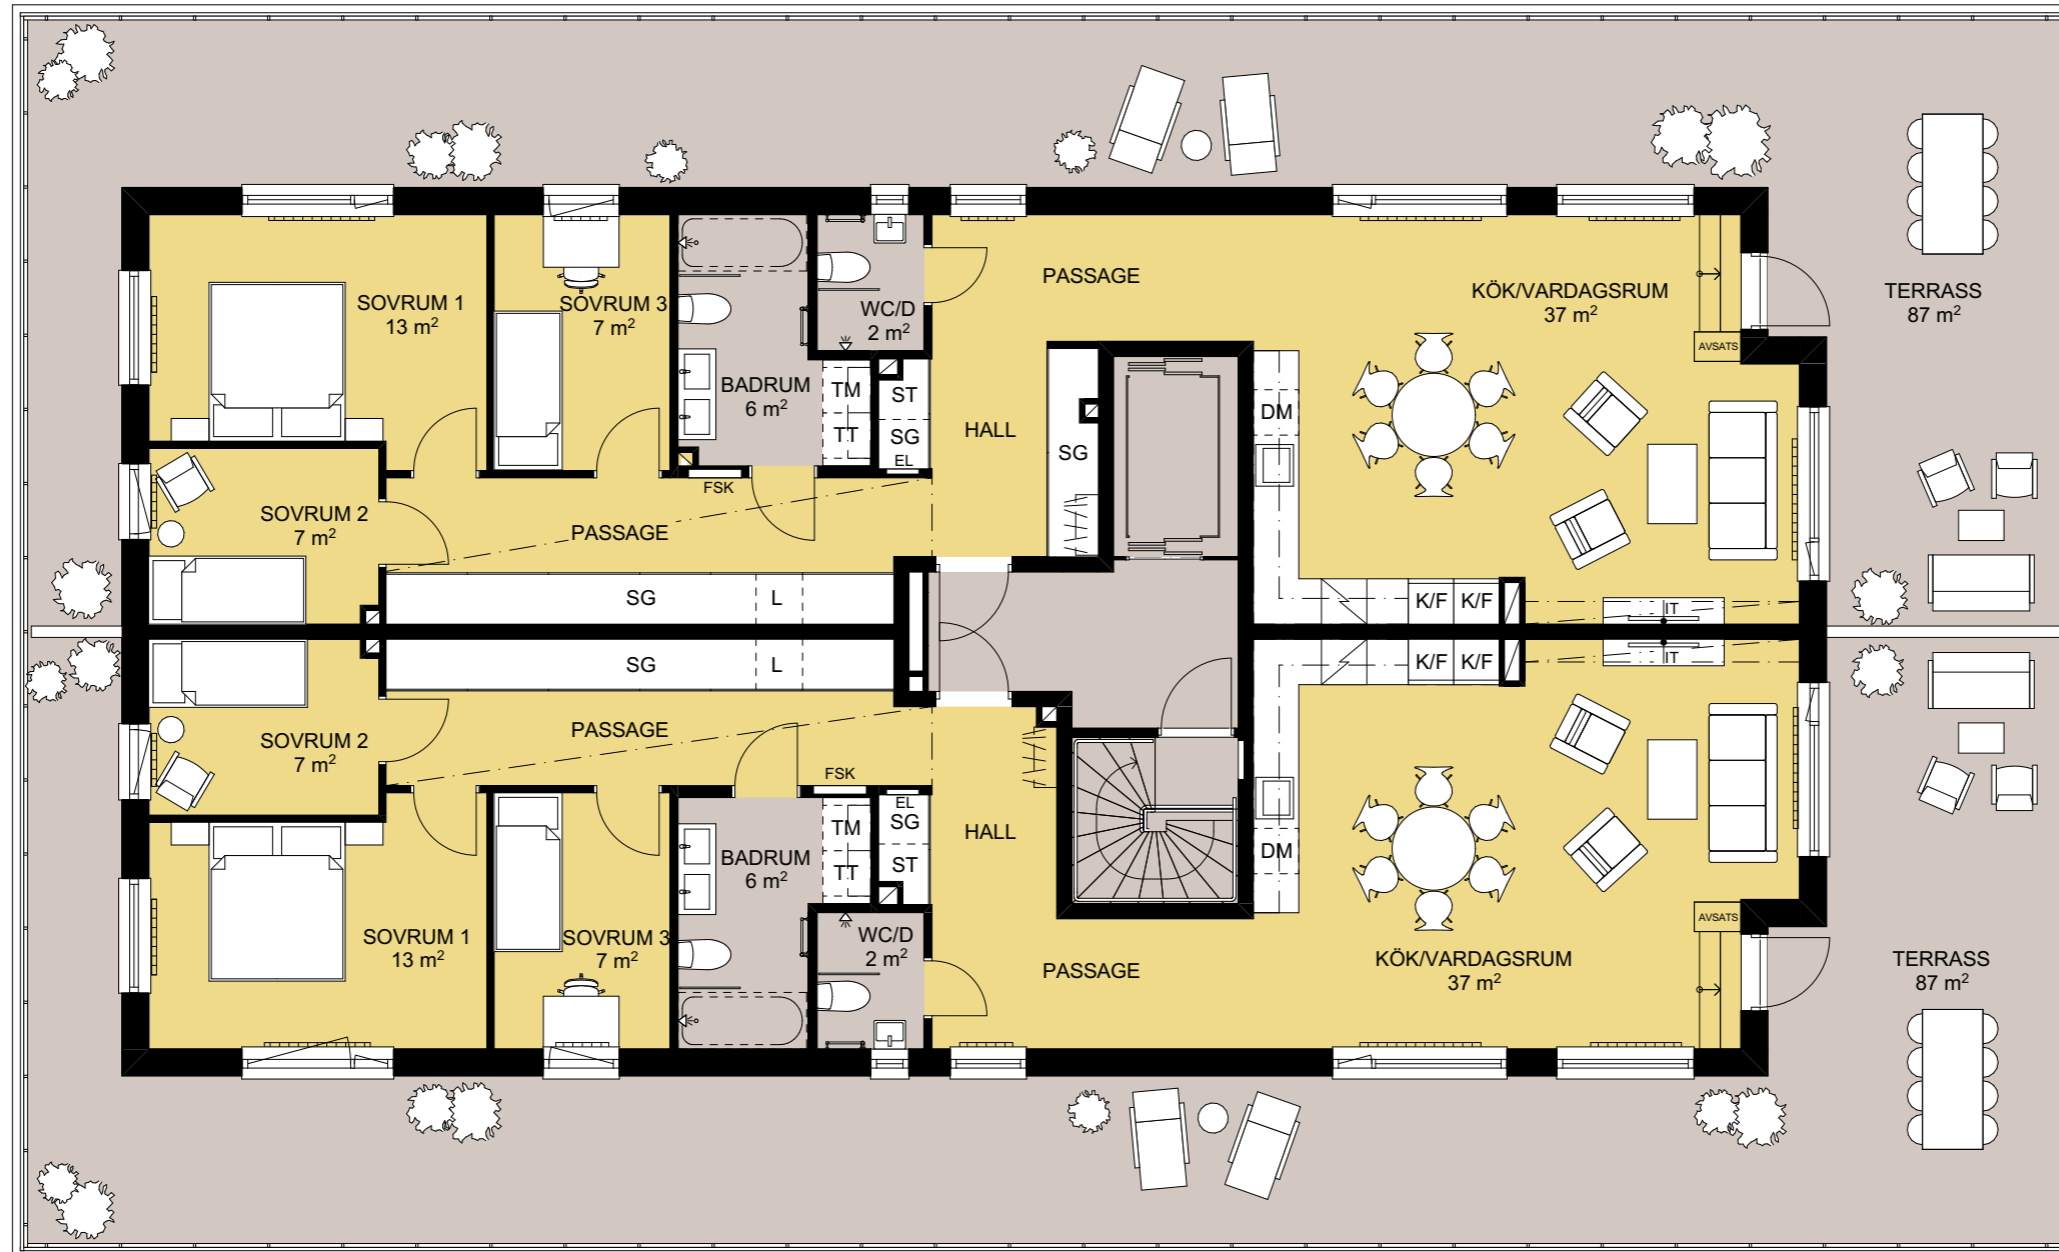

LÄGENHET 11-1801
ca 104 m²

