

Karta över området

SÖDERMALM



Illustrerad situationsplan







Markplan



Takplan

- Plan 17
- Plan 16
- Plan 15
- Plan 14
- Plan 13
- Plan 12
- Plan 11
- Plan 10

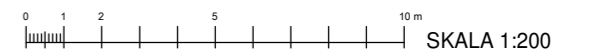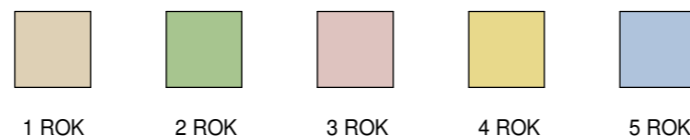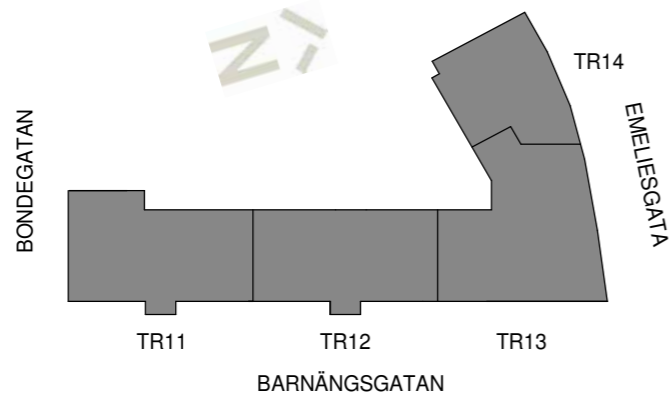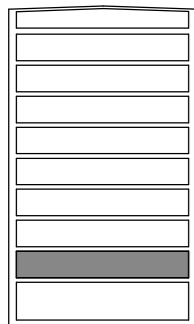

Våning 1



3 ROK - 104 kvm
11-1102

1 ROK - 26 kvm
11-1103

3 ROK - 77 kvm
11-1104

4 ROK - 99 kvm
12-1102

4 ROK - 102 kvm
12-1103

4 ROK - 98 kvm
14-1102

3 ROK - 81 kvm
14-1101

3 ROK - 75 kvm
13-1104

2 ROK - 74 kvm
11-1101

2 ROK - 49 kvm
12-1101

2 ROK - 42 kvm
12-1104

4 ROK - 104 kvm
13-1103

2 ROK - 44 kvm
13-1102

4 ROK - 91 kvm
13-1101

Takplan

Plan 17

Plan 16

Plan 15


Plan 14

Plan 13


Plan 12

Plan 11

Plan 10

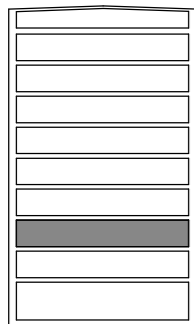

BONDEGATAN

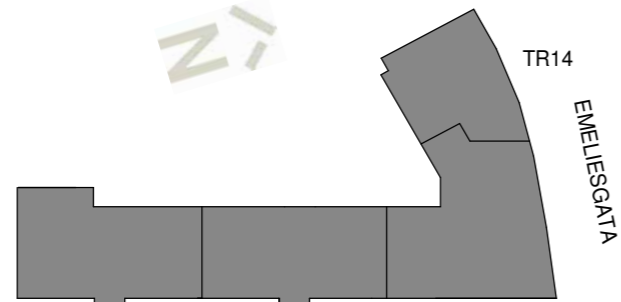

TR11

TR12

TR13

TR14

EMELIESGATA

BARNÄNGSGATAN



1 ROK



2 ROK



3 ROK



4 ROK



5 ROK



SKALA 1:200

Våning 2-5

4 ROK - 98 kvm
14-1202-14-1502

3 ROK - 81 kvm
14-1201-14-1501

3 ROK - 75 kvm
13-1204-13-1504

4 ROK - 104 kvm
11-1202-11-1502

2 ROK - 51 kvm
11-1203-11-1503

4 ROK - 99 kvm
12-1202-12-1502

4 ROK - 102 kvm
12-1203-12-1503



2 ROK - 74 kvm
11-1201-11-1501

3 ROK - 77 kvm
11-1204-11-1504

2 ROK - 49 kvm
12-1201-12-1501

2 ROK - 42 kvm
12-1204-12-1504

4 ROK - 104 kvm
13-1203-13-1503

2 ROK - 44 kvm
13-1202-13-1502

4 ROK - 91 kvm
13-1201-13-1501

Takplan

Plan 17

Plan 16

Plan 15


Plan 14

Plan 13


Plan 12

Plan 11

Plan 10

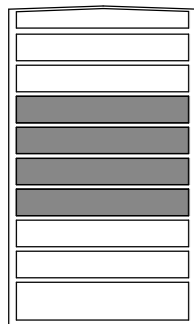

BONDEGATAN

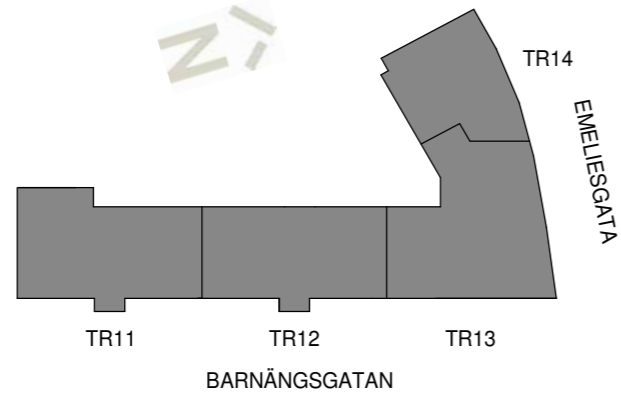

1 ROK



2 ROK




3 ROK



4 ROK



5 ROK




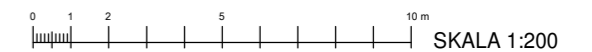


Våning 6




Takplan

- Plan 17
- Plan 16
- Plan 15
- Plan 14
- Plan 13
- Plan 12
- Plan 11
- Plan 10

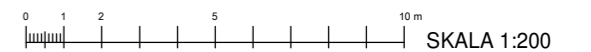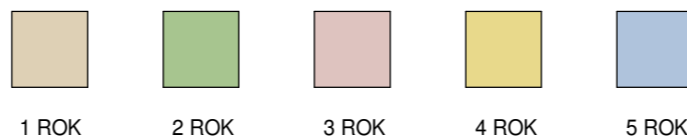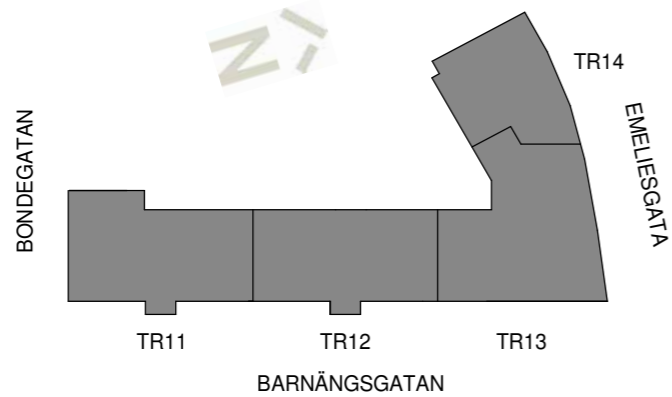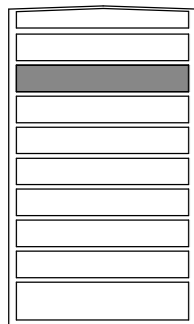

Våning 7

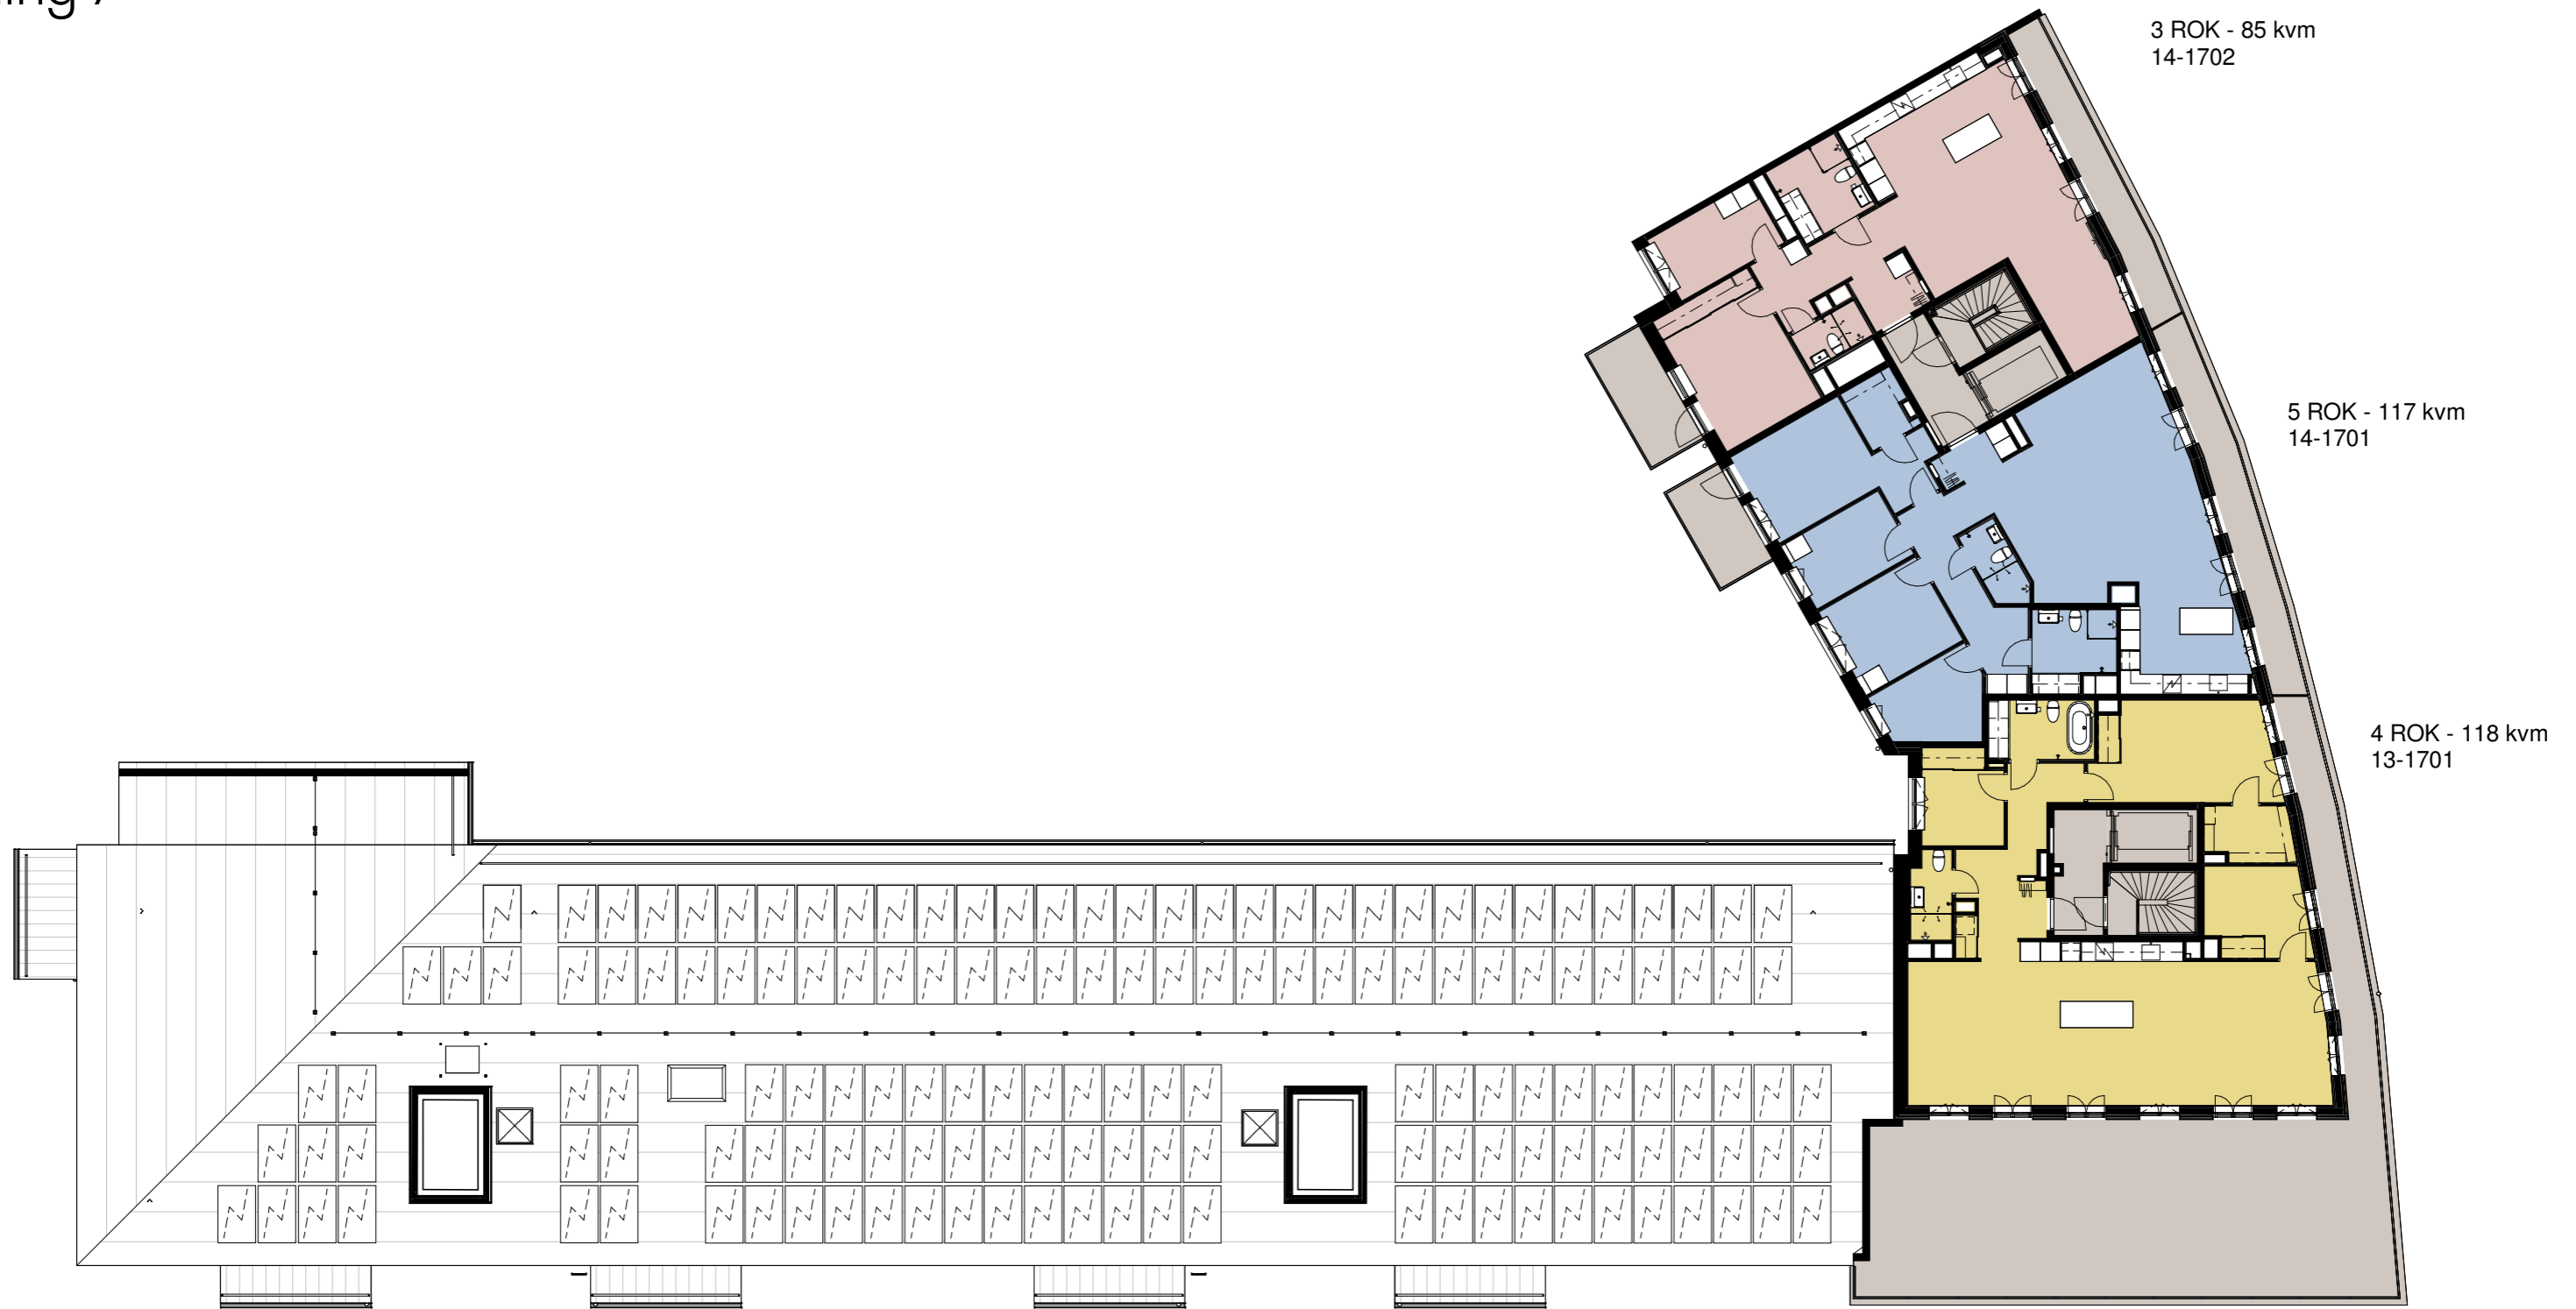

3 ROK - 85 kvm
14-1702

5 ROK - 117 kvm
14-1701

4 ROK - 118 kvm
13-1701

Takplan

- Plan 17
- Plan 16
- Plan 15
- Plan 14
- Plan 13
- Plan 12
- Plan 11
- Plan 10

